


JV Temporary Protection Concourse Level Phase 1A

DRAFT

In place until May 1, 2025*

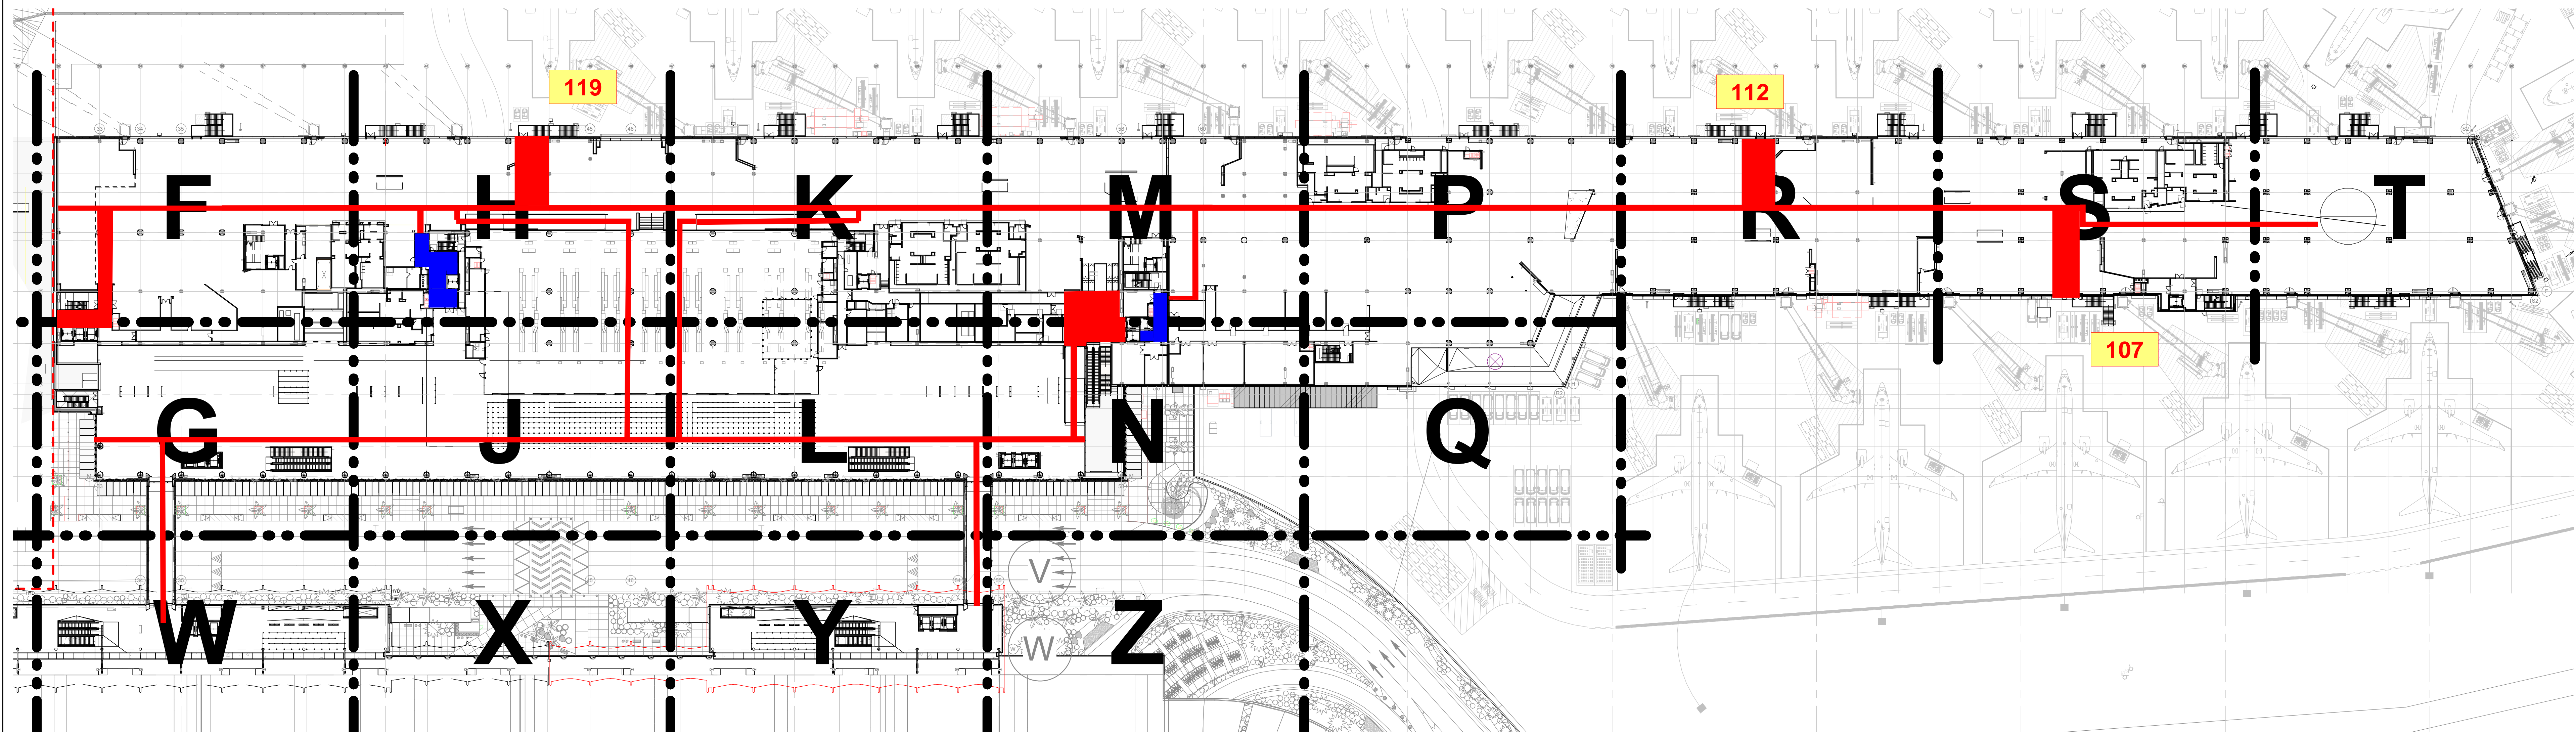

Legend	
	Description
■	8' Wide Ramboard (MINIMUM)
■	Elevator Cab and Vestibule

*
subject to change

KEY PLAN

NORTH

SCALE: 1" = 100'-0"

DATE 02/03/2023

SHEET 331 of 3866

DRAWING NO. 3231

PAGE

1 LEVEL 2 - OVERALL PLAN
SCALE: 1" = 100'-0"

NEW T1

arrive


SAN DIEGO AVIATION ALLIANCE

Turner FLATIRON Gensler

Gensler

225 Broadway #100
San Diego, CA 92101
Tel: +1 619 597 2300
Fax: +1 619 597 2520

SPEC NO.	PROJECT NO.	MCP PRICING PACKAGE	DATE	APPROVED
3231	413001	ARCHITECTURAL REFERENCE DRAWINGS	04/02/21	
		30% DESIGN	07/19/21	
		60% DESIGN	08/26/21	
		90% DESIGN	02/17/22	
		100% DESIGN	09/12/22	
			02/03/23	
REVISIONS	DATE	APPROVED		

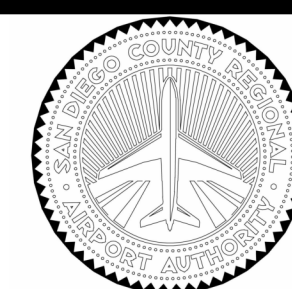

SAN DIEGO INTERNATIONAL AIRPORT
SAN DIEGO COUNTY REGIONAL AIRPORT AUTHORITY

DESIGNED	GENSLER
DRAWN	GENSLER
CHECKED	GENSLER


SAN DIEGO INTERNATIONAL AIRPORT
NEW TERMINAL 1
FLOOR PLAN - OVERALL CONCOURSE LEVEL

A2.30

JV Temporary Protection Apron Level Phase 1A

DRAFT

In place until May 1, 2025*

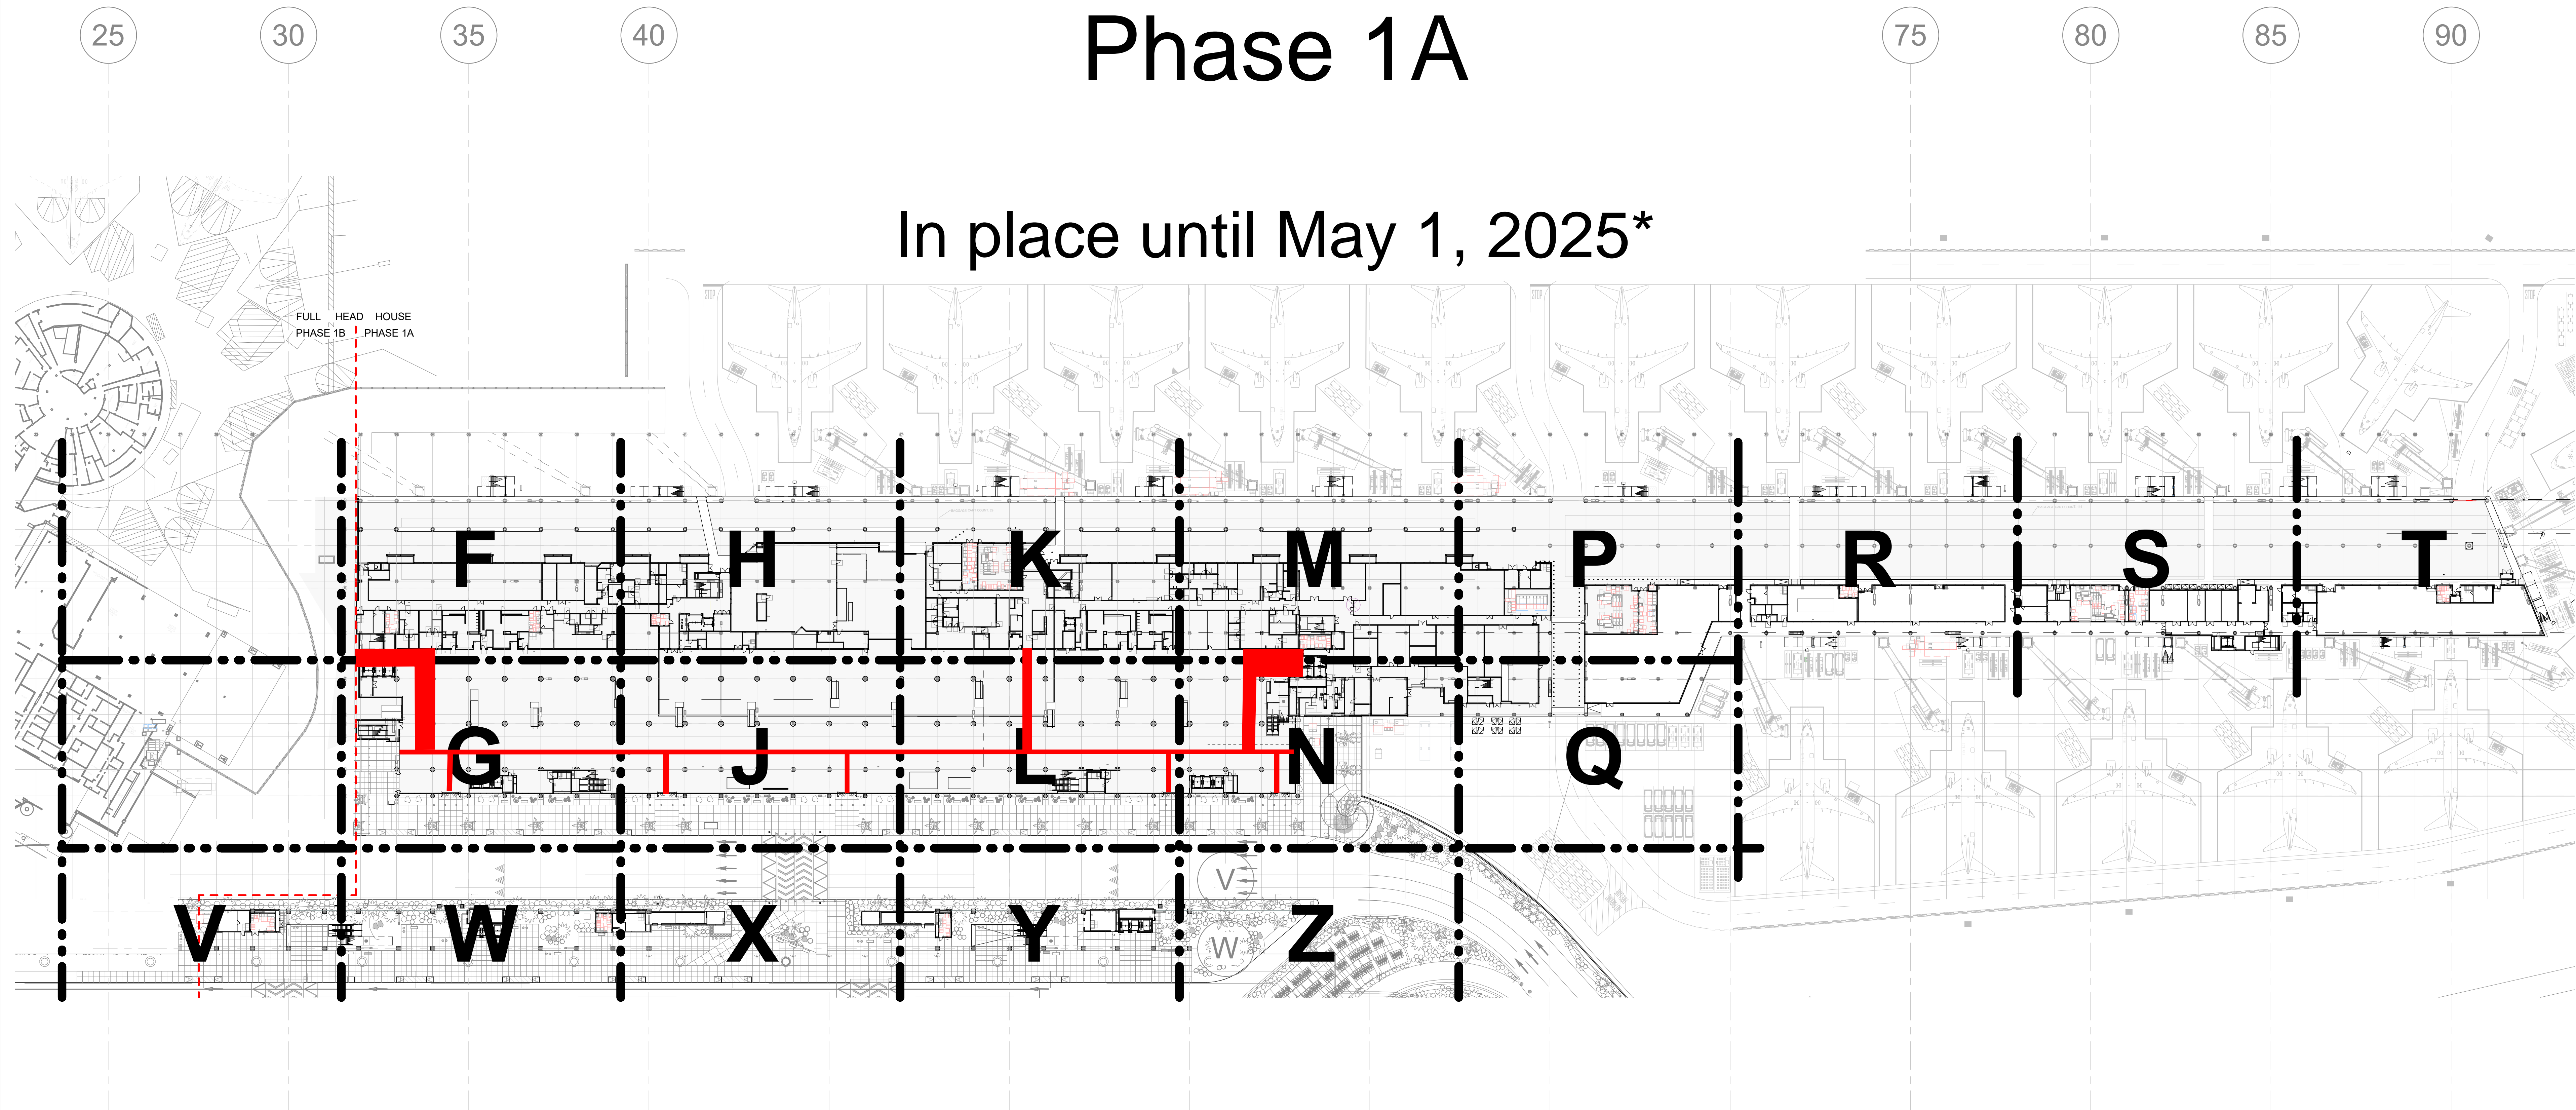

Legend	
	Description
	8' Wide Ramboard (MINIMUM)
	Elevator Cab and Vestibule

* subject to change

SCALE: 1" = 100'-0"

KEY PLAN

NORTH

1 LEVEL 1 - OVERALL PLAN
SCALE: 1" = 100'-0"

NEW T1

arrive


SAN DIEGO AVIATION ALLIANCE

Turner Flatiron Gensler

Gensler

225 Broadway #100
San Diego, CA 92101
Tel: +1 619 597 2200
Fax: +1 619 597 2520

SPEC NO.	PROJECT NO.	MCP PRICING PACKAGE	DATE
3231	413001	ARCHITECTURAL REFERENCE DRAWINGS	04/02/21
		30% DESIGN	07/19/21
		60% DESIGN	08/26/21
		90% DESIGN	02/17/22
		100% DESIGN	09/12/22
			02/03/23
REVISIONS	DATE	APPROVED	

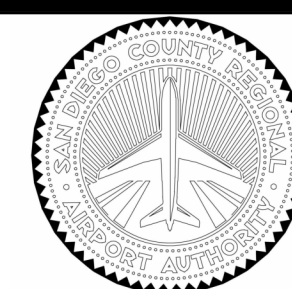

SAN DIEGO INTERNATIONAL AIRPORT
SAN DIEGO COUNTY REGIONAL AIRPORT AUTHORITY

DESIGNED	GENSLER
DRAWN	GENSLER
CHECKED	GENSLER

SAN DIEGO INTERNATIONAL AIRPORT		SHEET 312 of 3866
NEW TERMINAL 1		DRAWING NO. 3231
FLOOR PLAN - OVERALL APRON LEVEL		DATE 02/03/2023
		REV. PAGE
		A2.20

2/1/2023 8:55:35 AM