


Stage 7.1 Logistics Plan - Concessions

General Notes-

- There is no parking on site at any time.
- Deliveries must be scheduled with the JV 48 hrs prior to arrival.
- Speed Limit on site is strictly enforced at 5 MPH
- JV/ADC rules and regulations for Concessionaires will be strictly enforced.

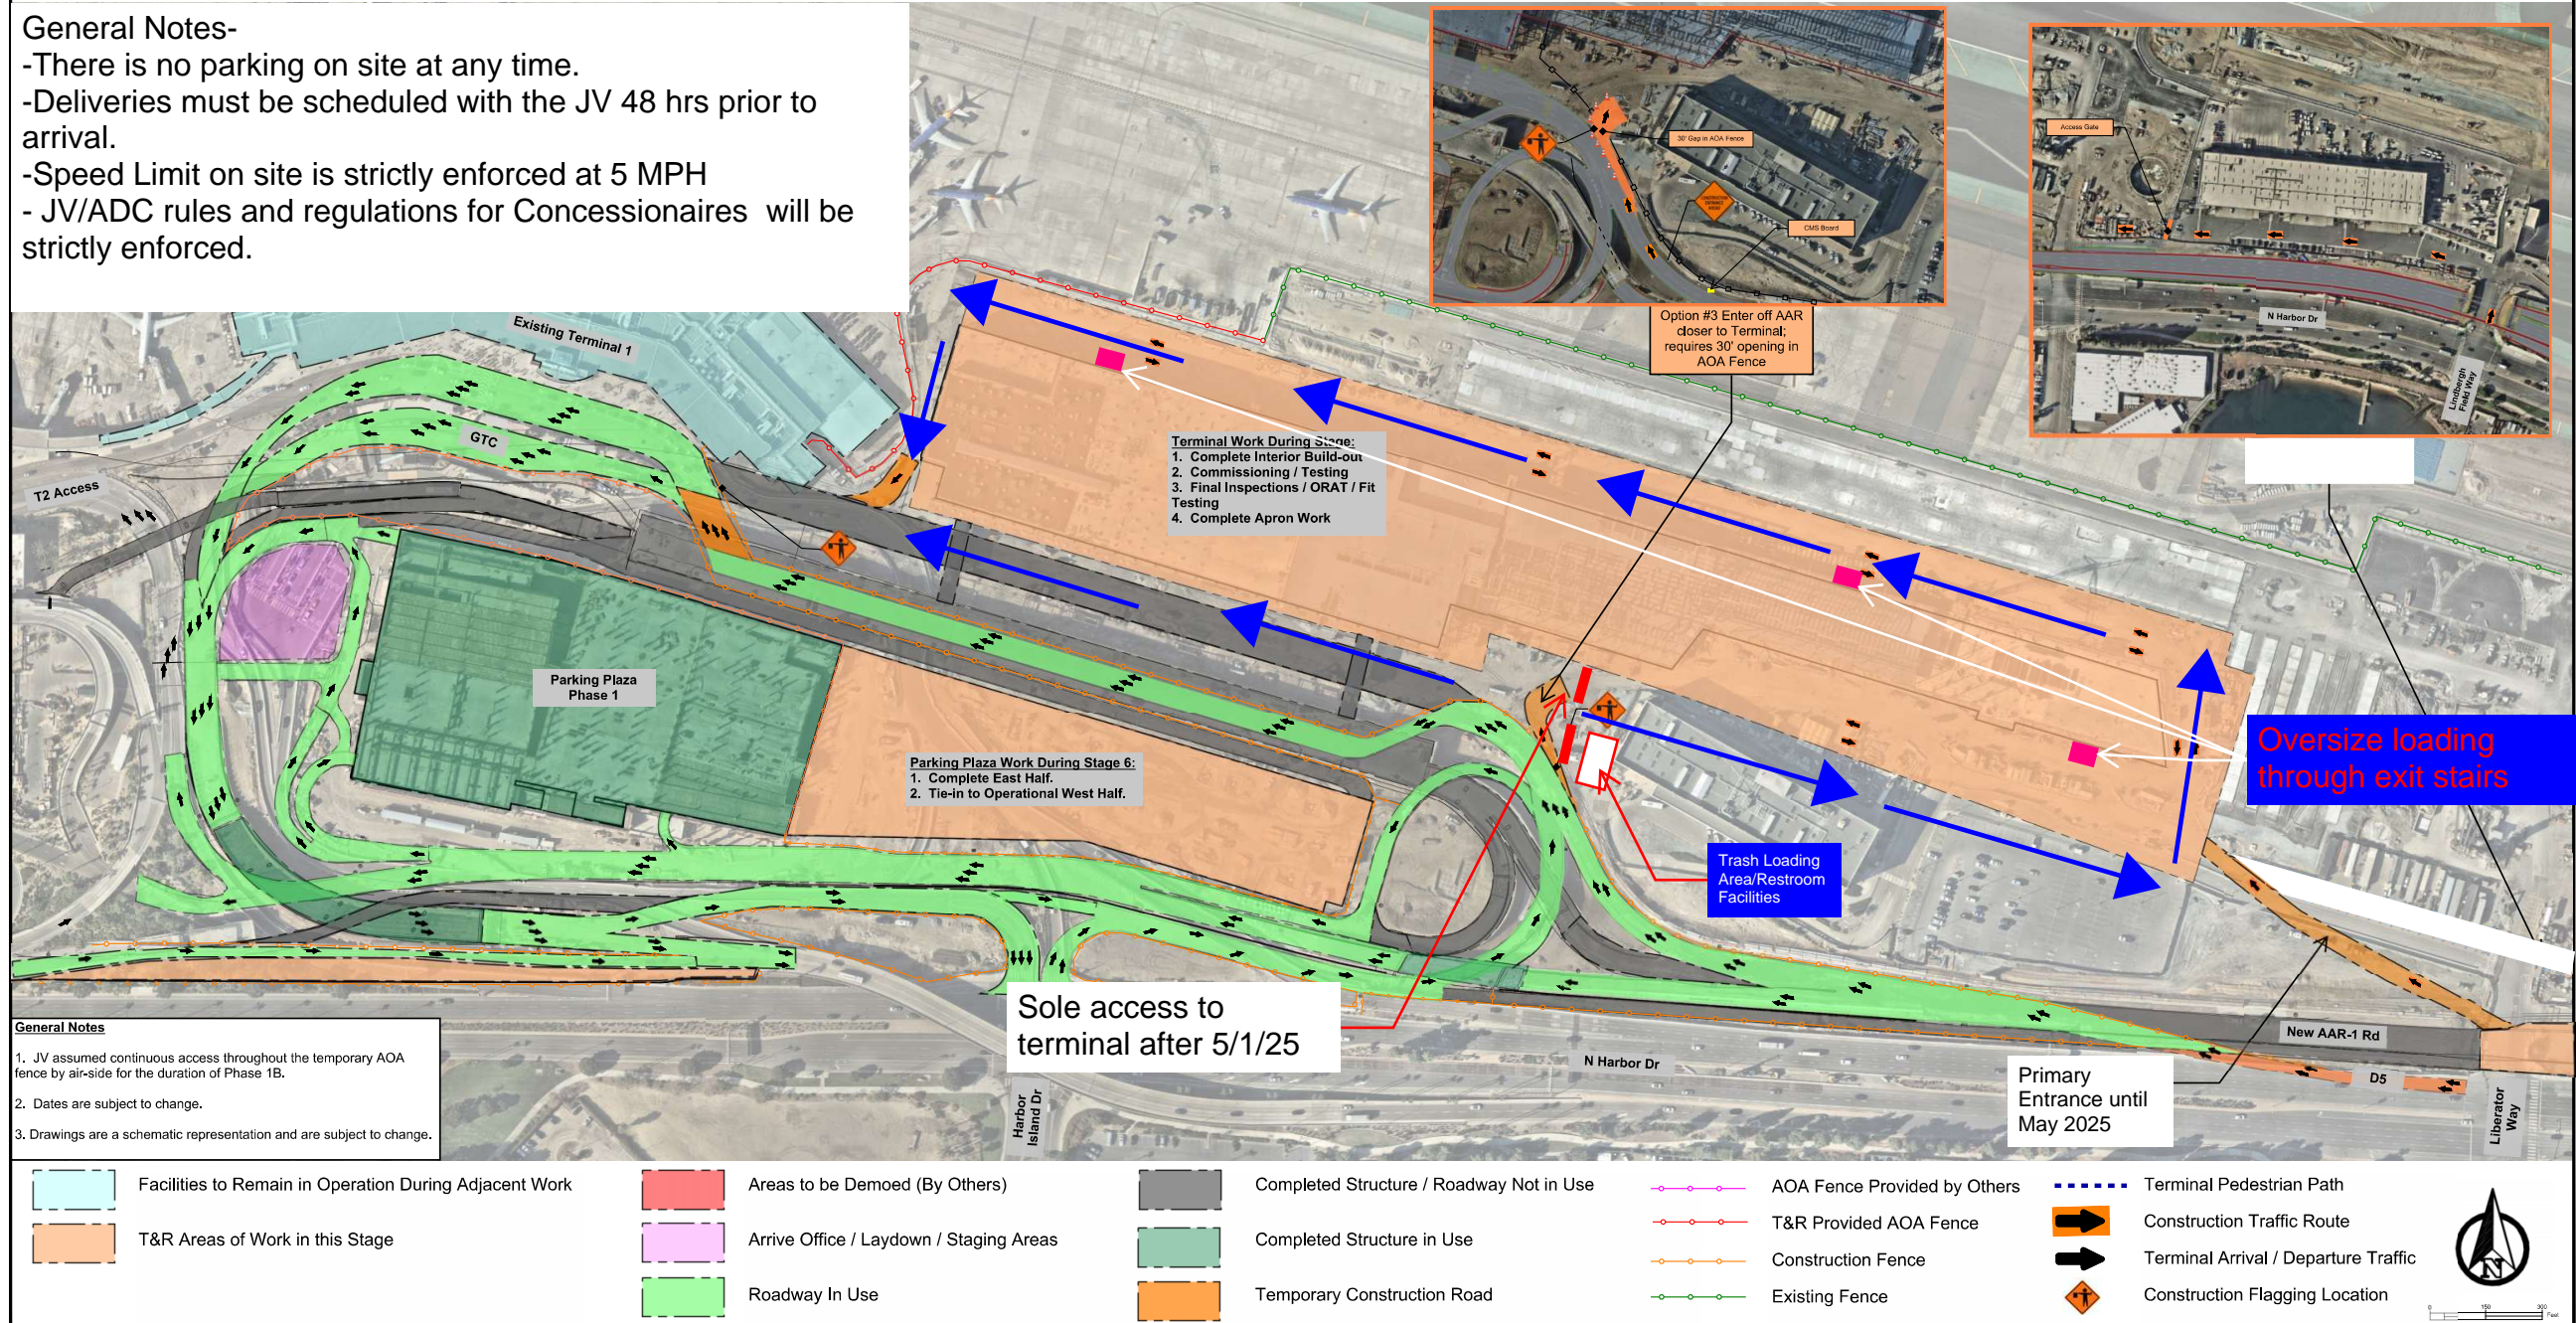

General Notes

1. JV assumed continuous access throughout the temporary AOA fence by air-side for the duration of Phase 1B.
2. Dates are subject to change.
3. Drawings are a schematic representation and are subject to change.

Facilities to Remain in Operation During Adjacent Work	Areas to be Demolished (By Others)	Completed Structure / Roadway Not in Use	AOA Fence Provided by Others	Terminal Pedestrian Path
T&R Areas of Work in this Stage	Arrive Office / Laydown / Staging Areas	Completed Structure in Use	T&R Provided AOA Fence	Construction Traffic Route
Roadway In Use		Temporary Construction Road	Construction Fence	Terminal Arrival / Departure Traffic
			Existing Fence	Construction Flagging Location



REVISIONS					
REV	DATE	DESCRIPTION	BY	CHKD	



SAN T1 Terminal & Roadway Replacement

SHEET 1 OF 19

SUPERSEDES PRINTS OF THIS DRAWING WITH REVISIONS PREVIOUS TO → 0